




VC1 (20 x 50)

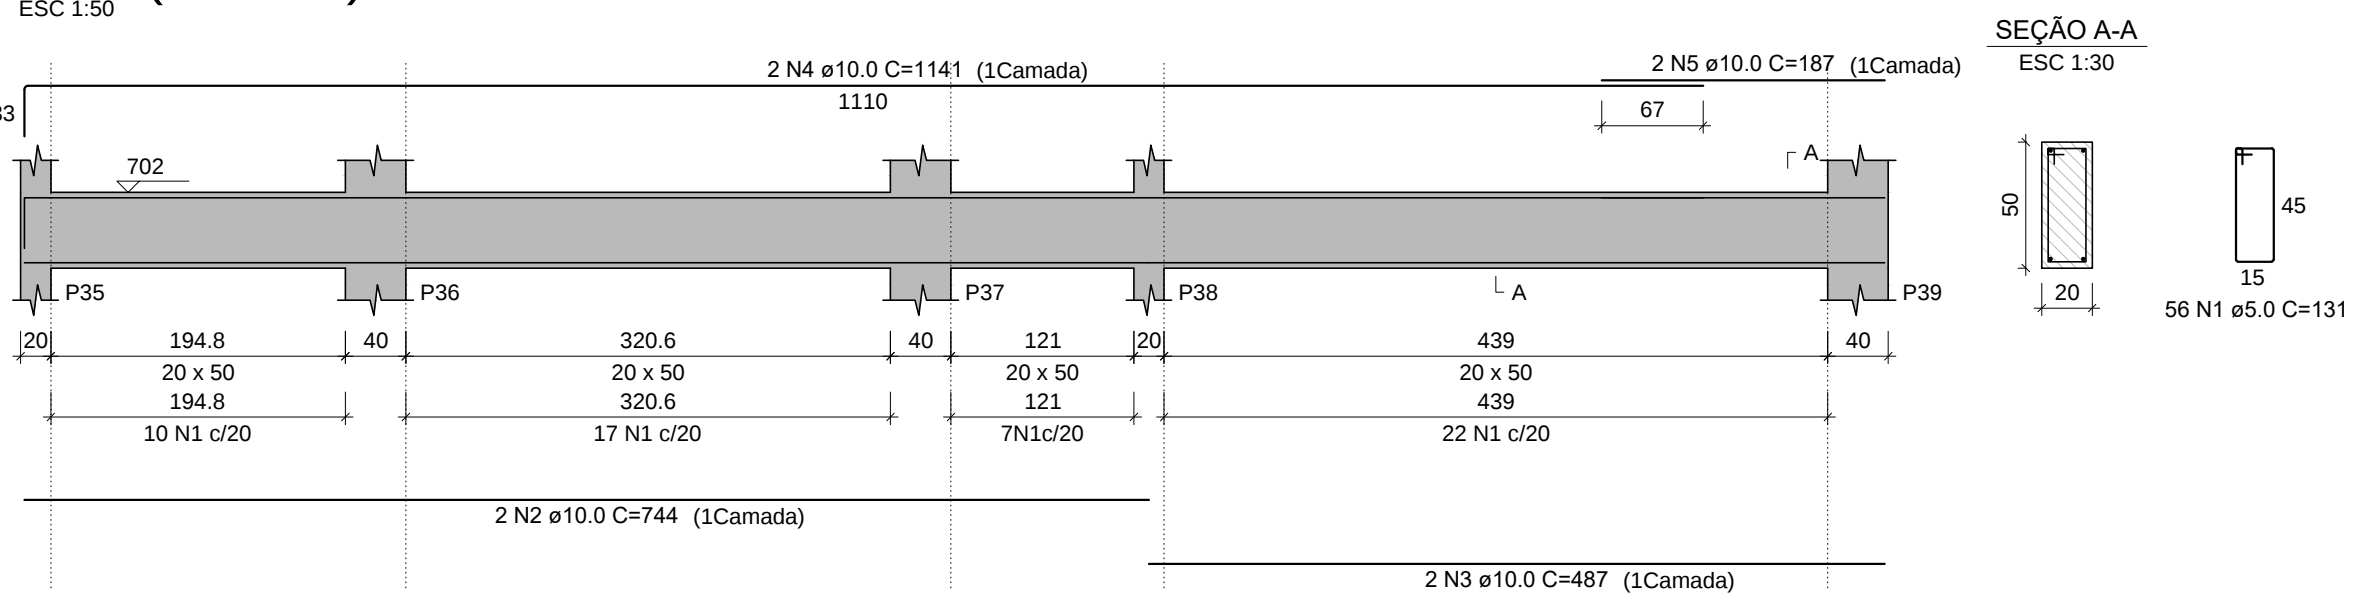


VC2 (20 x 50)

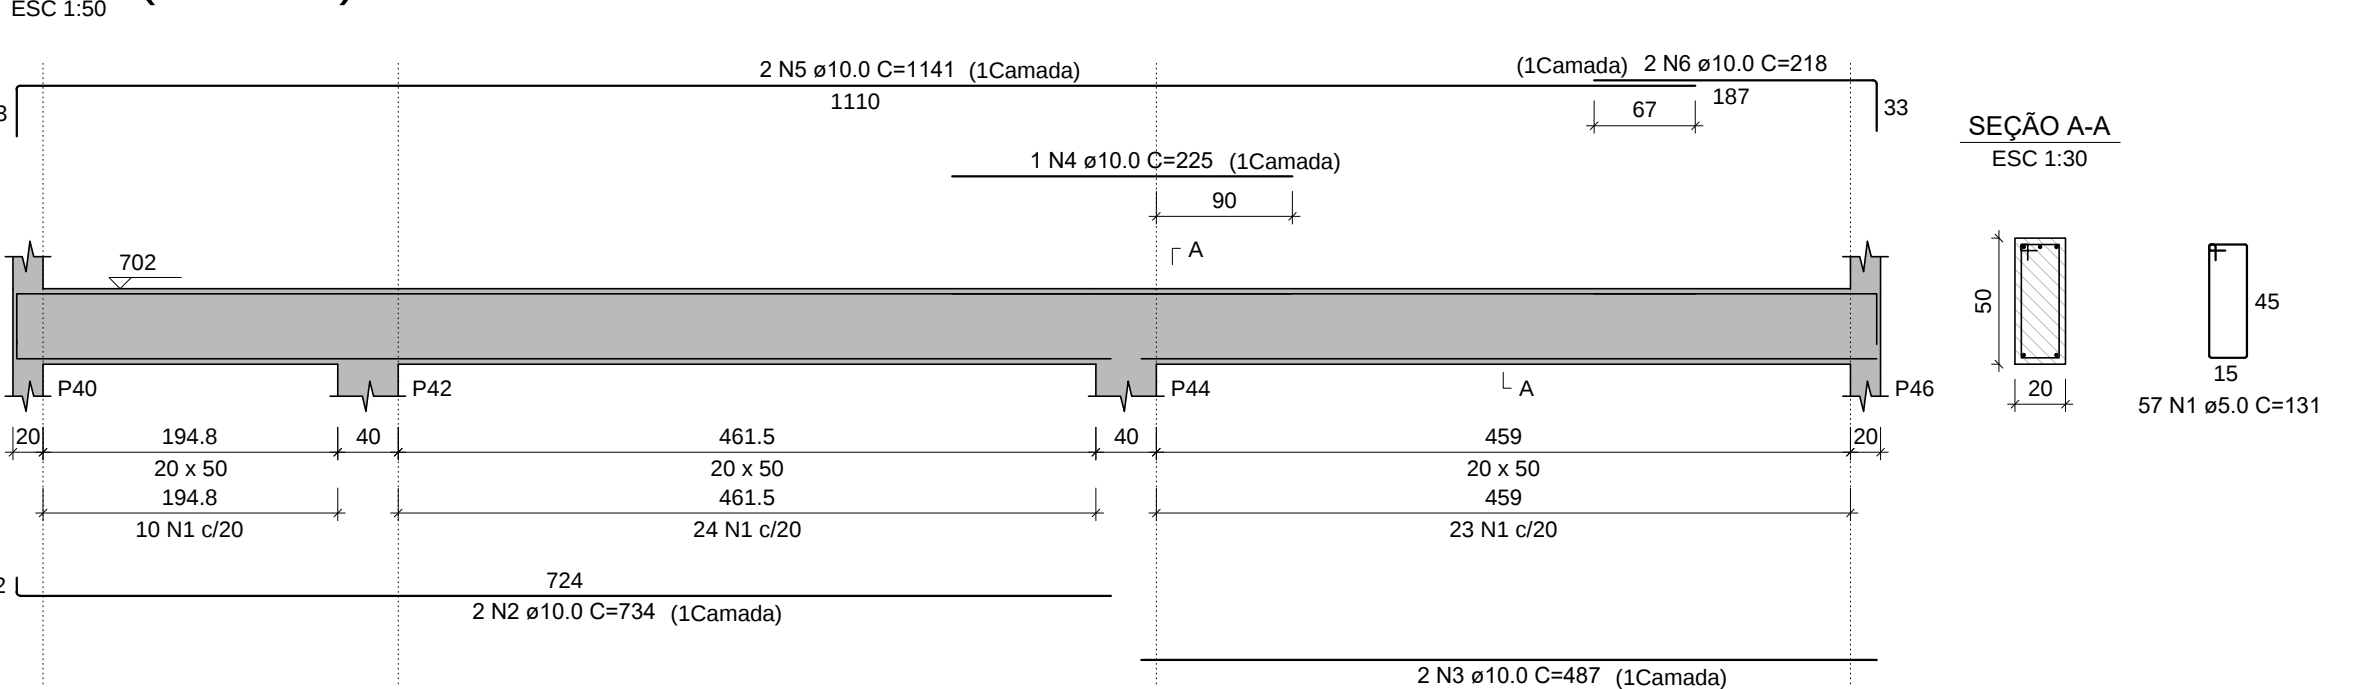


VC6 (20 x 50)

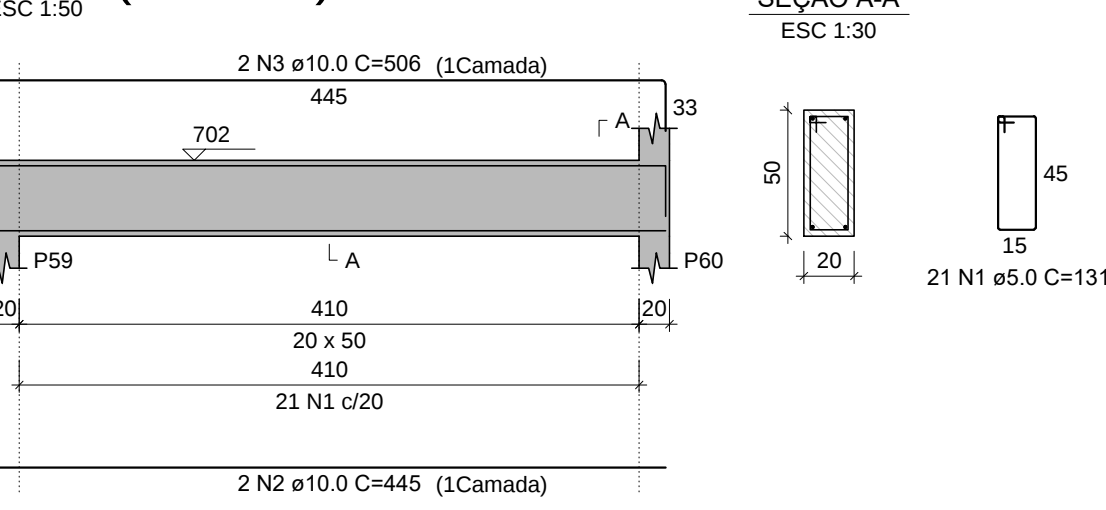


VC3 (20 x 50)

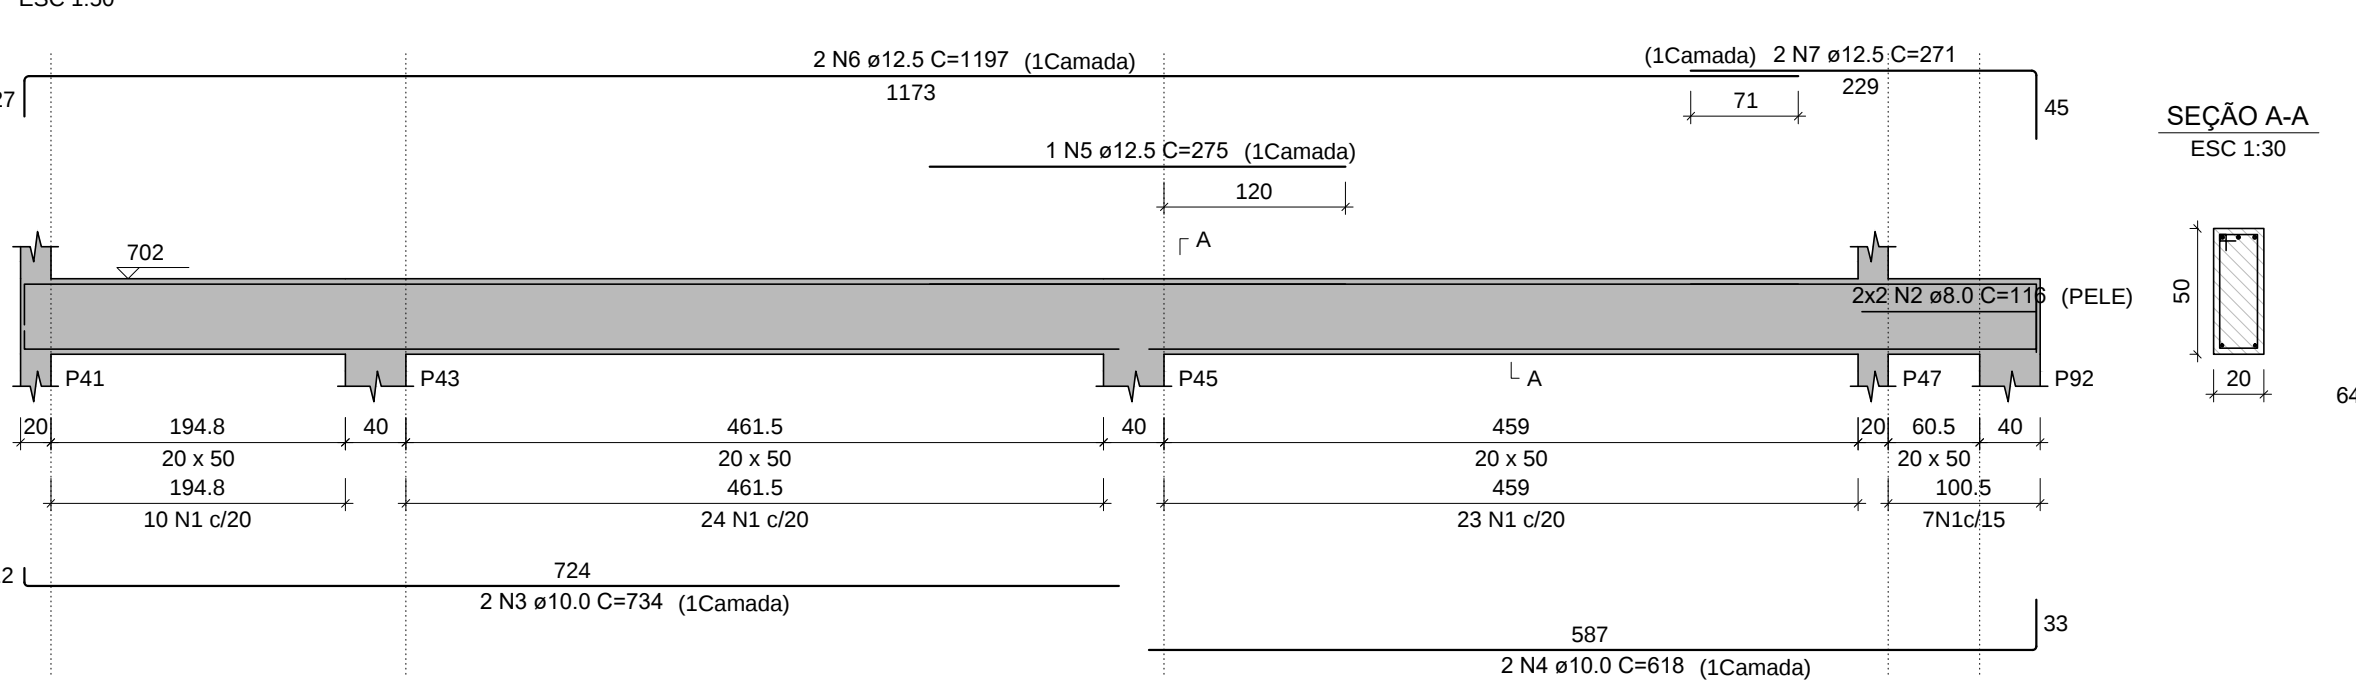


VC4 (20 x 50)

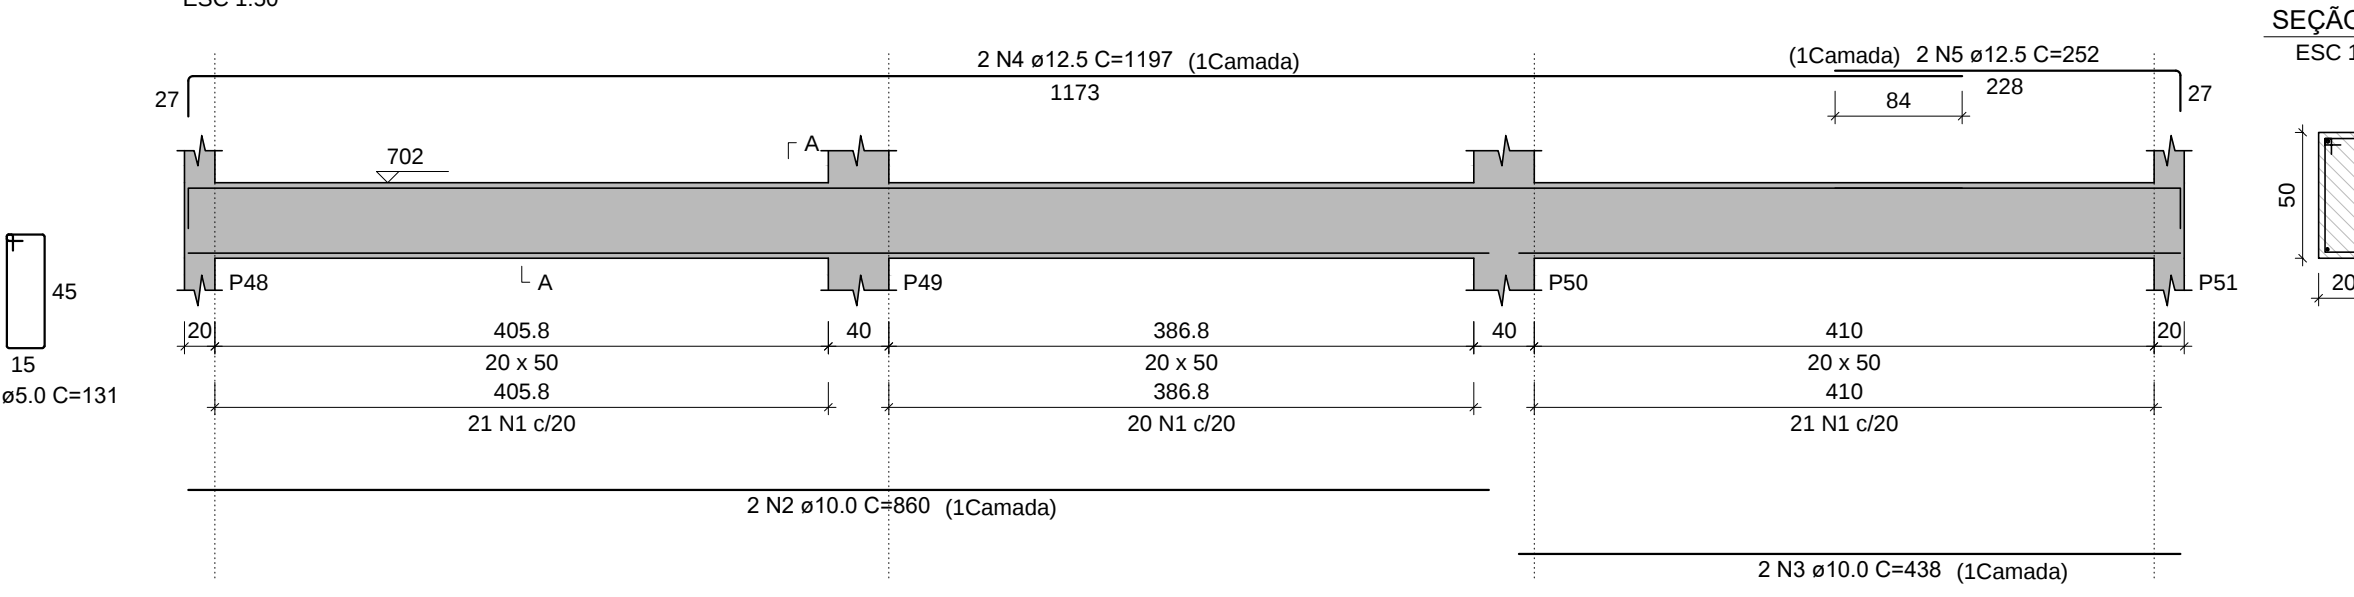


VC12 (14 x 50)

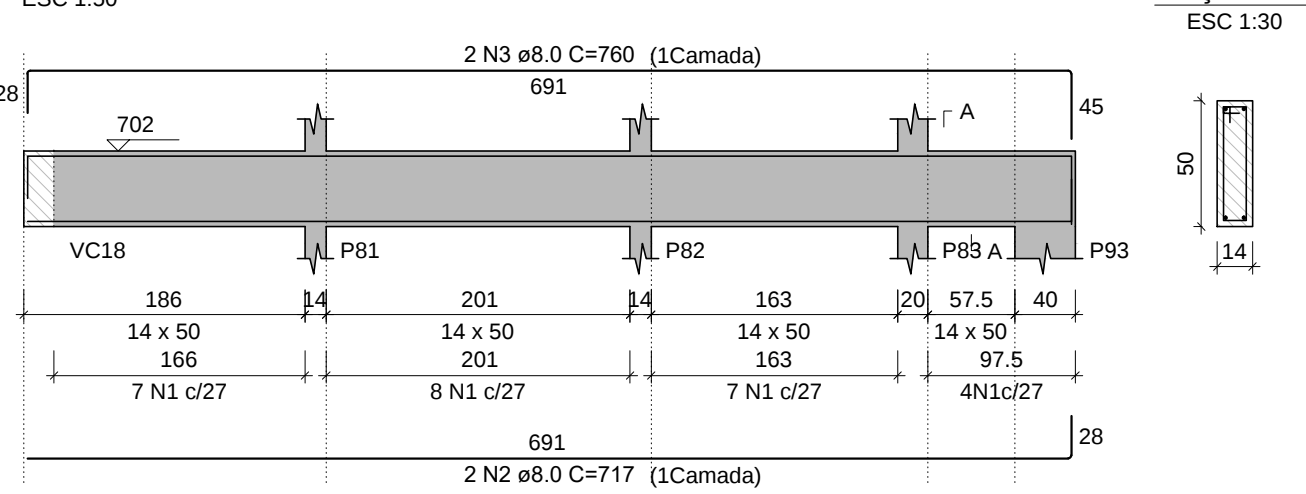


VC5 (20 x 50)

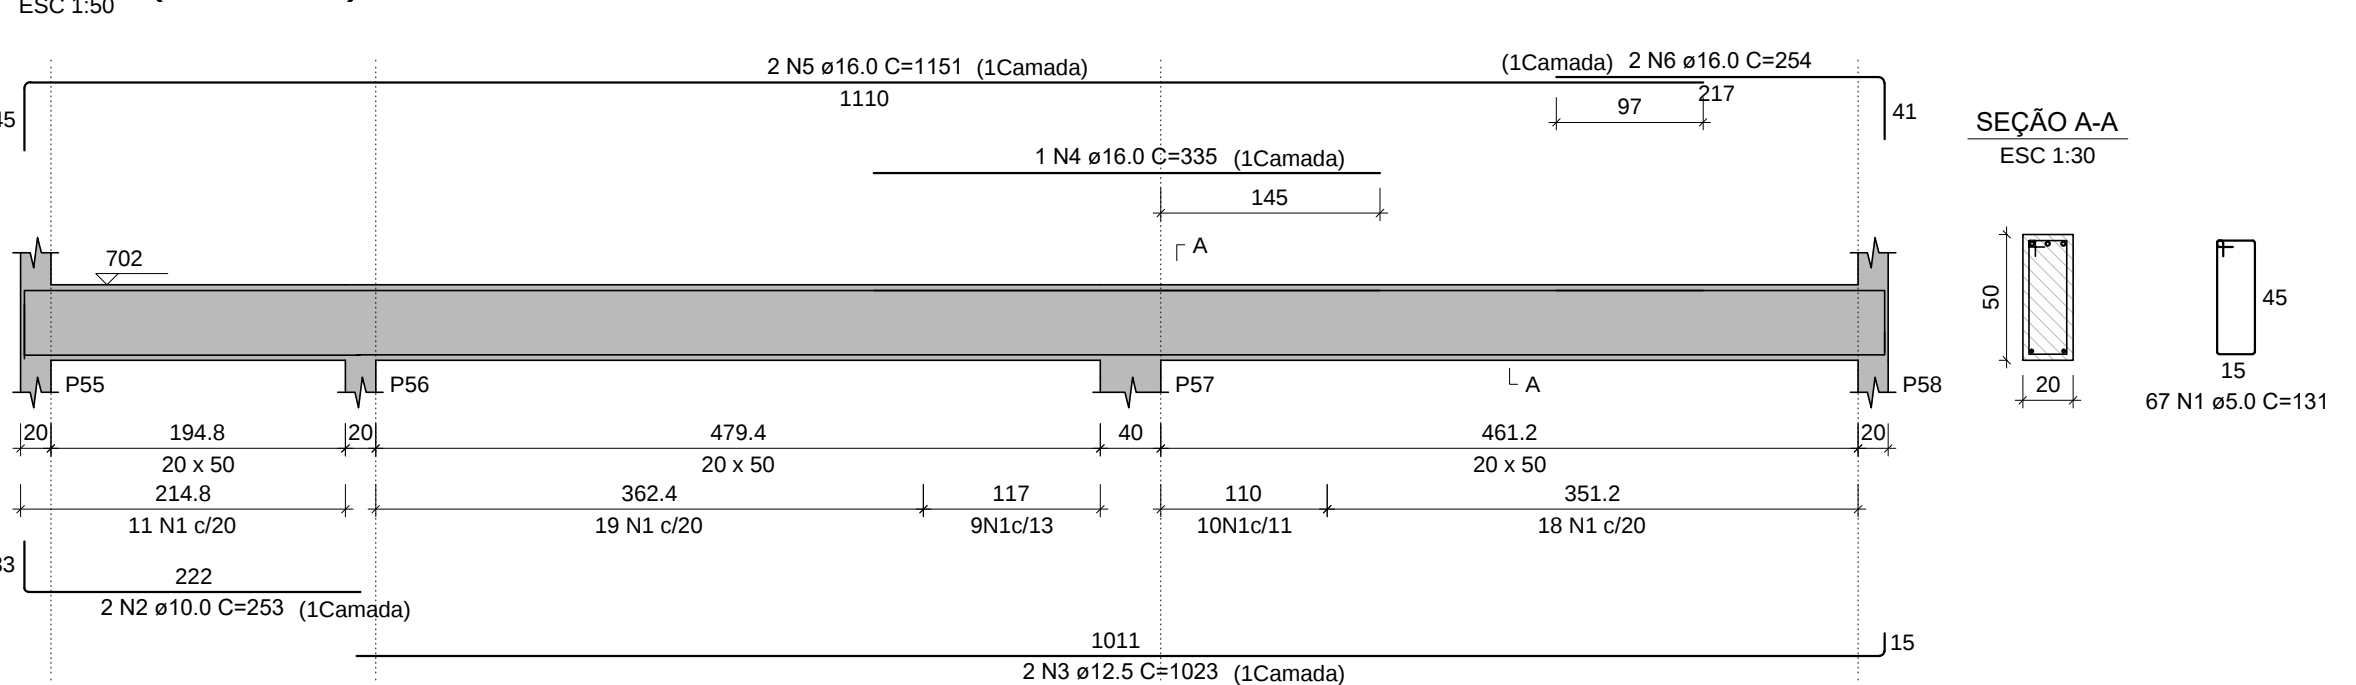


VC7 (20 x 50)

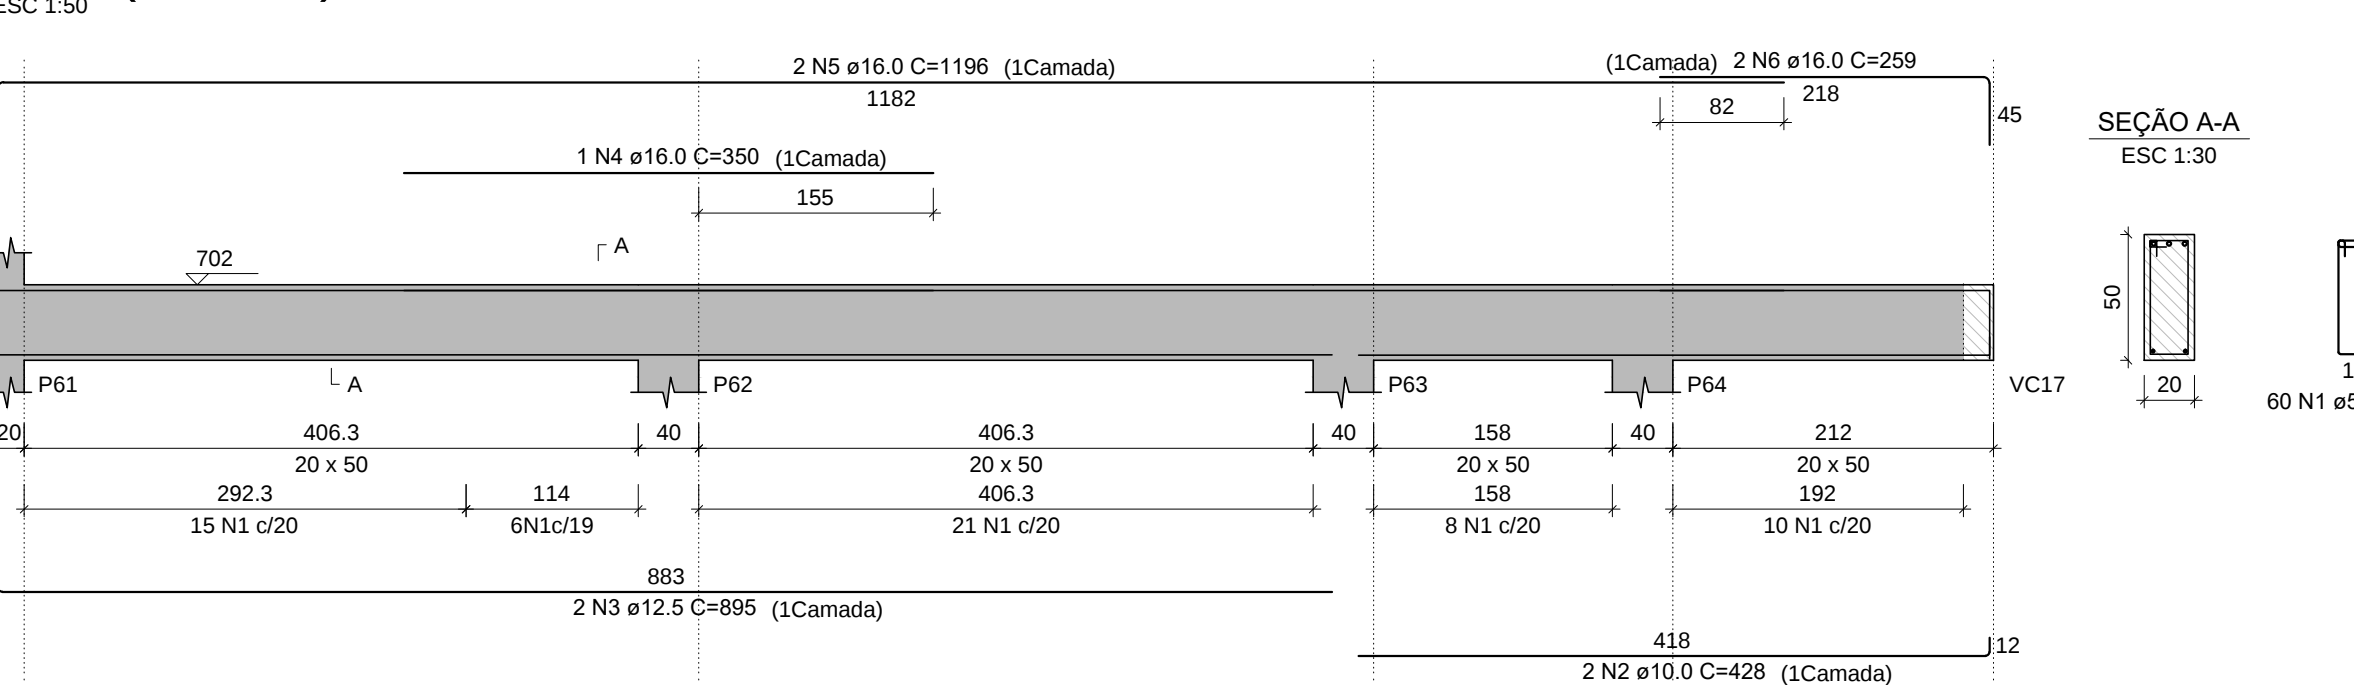


VC15 (20 x 50)

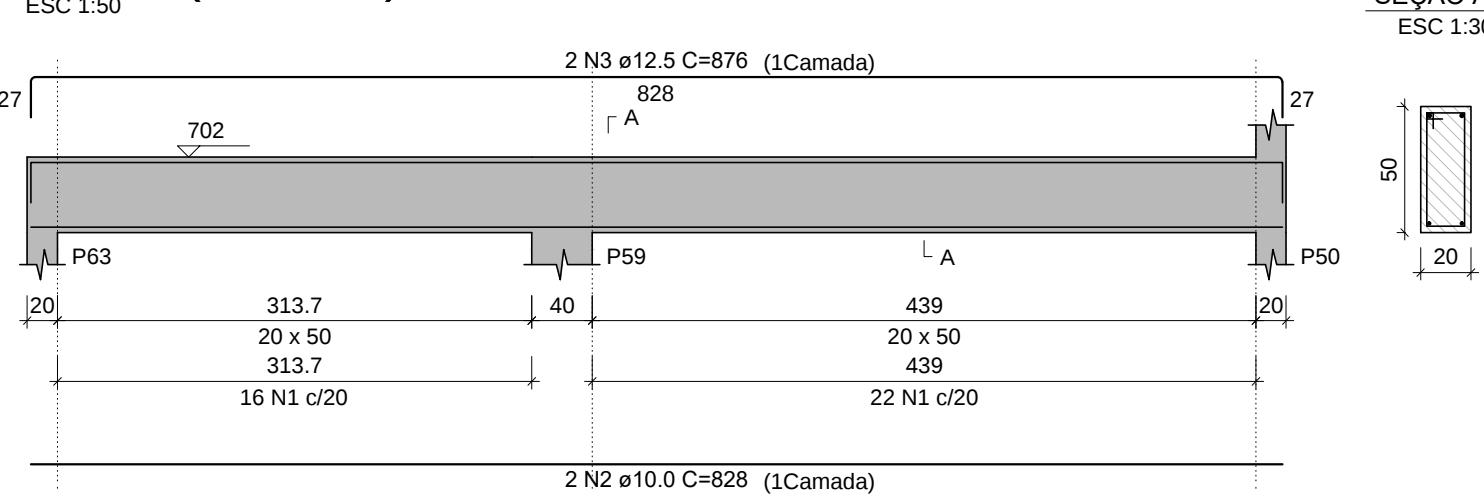


VC8 (20 x 50)

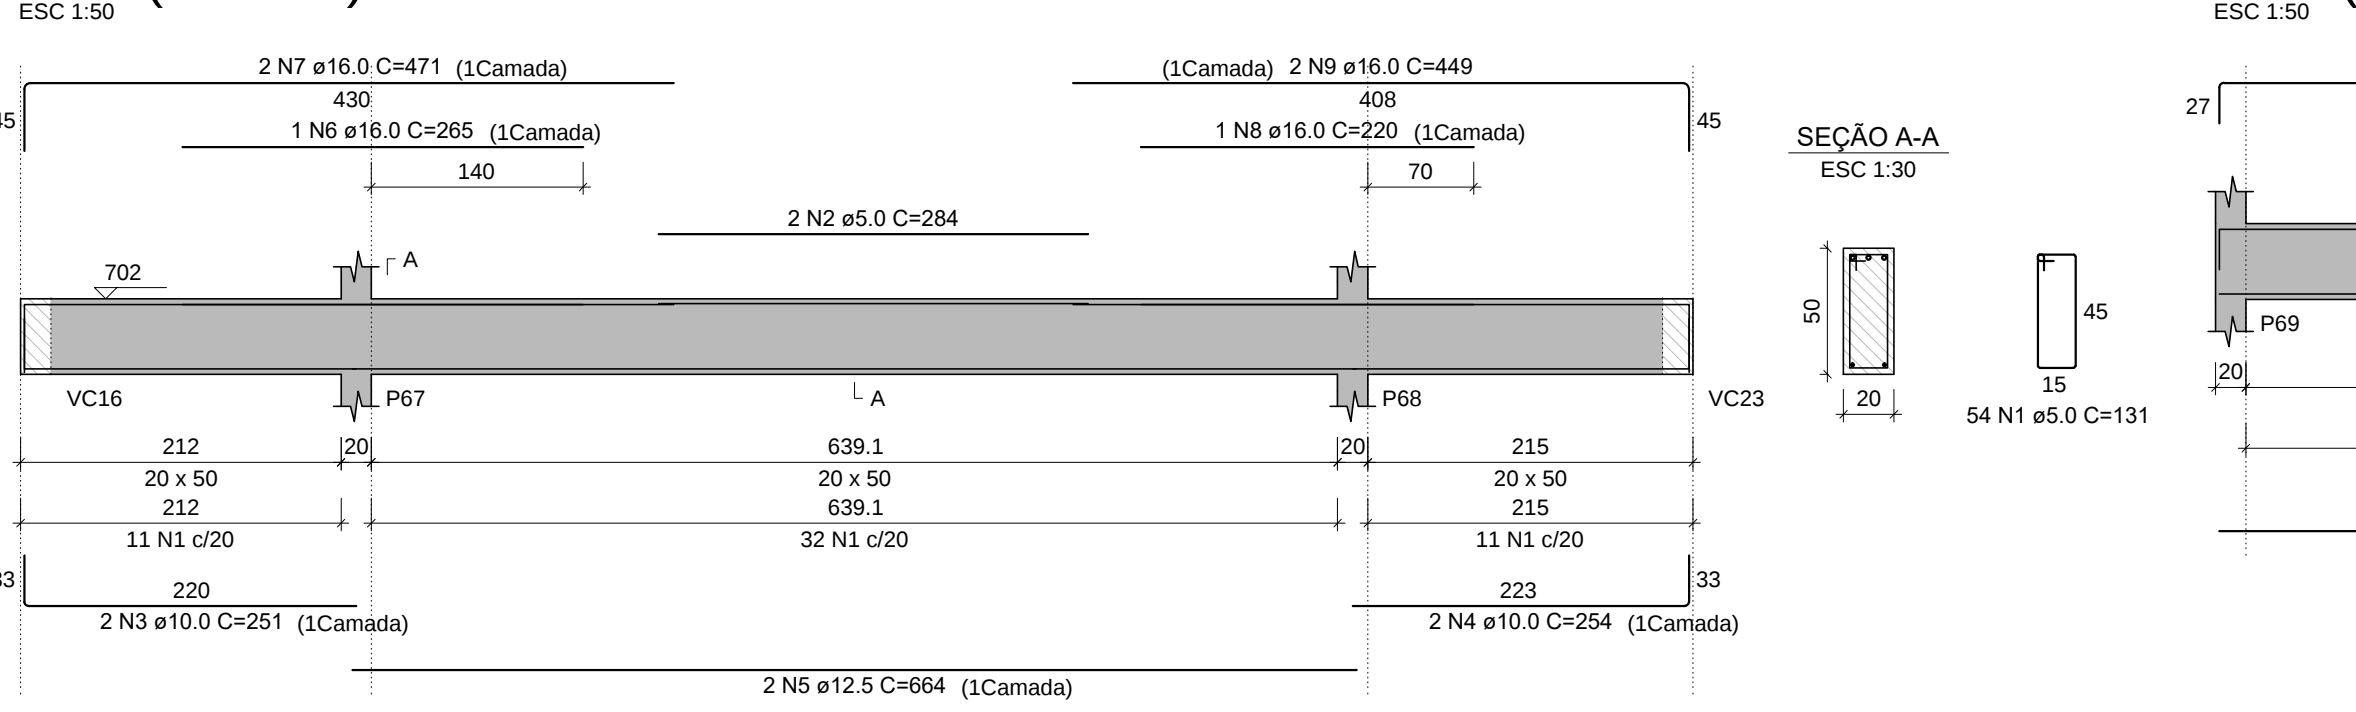


VC9 (20 x 50)

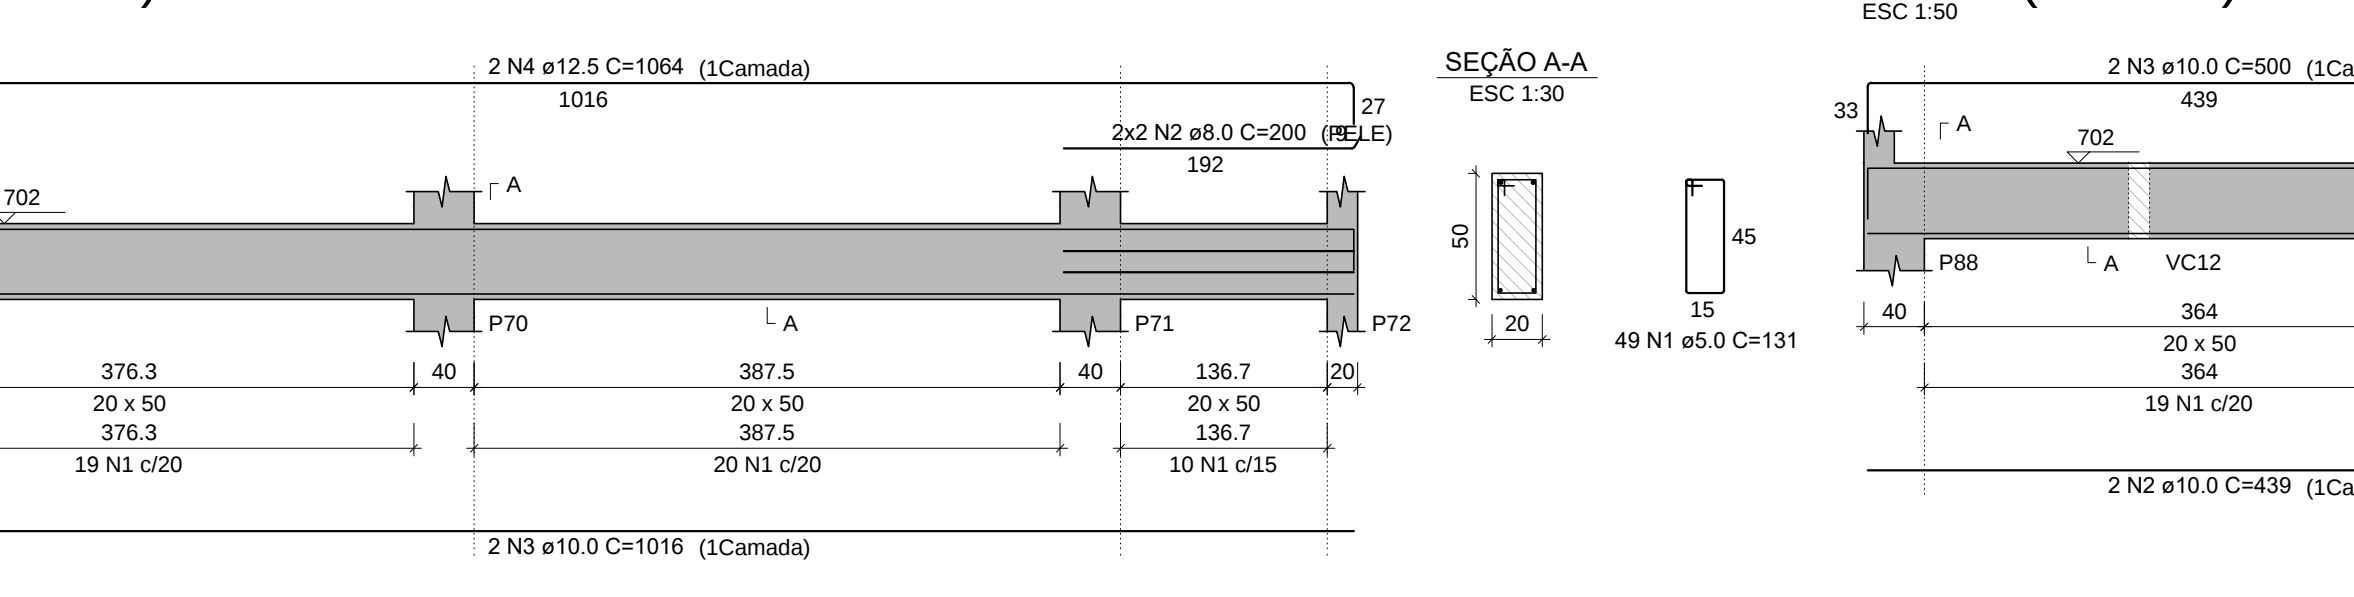


VC18 (20 x 50)

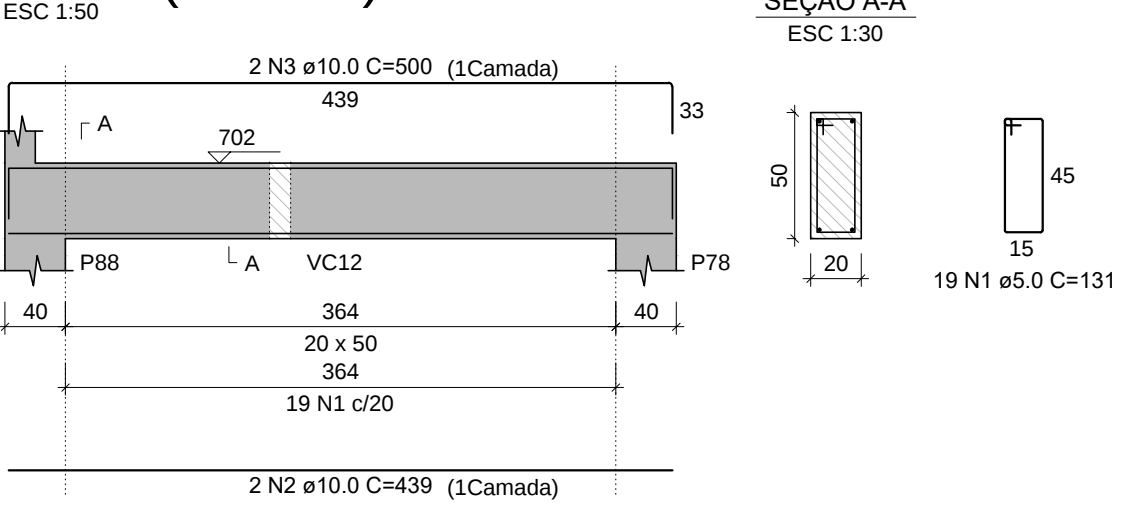


VC10 (20 x 50)

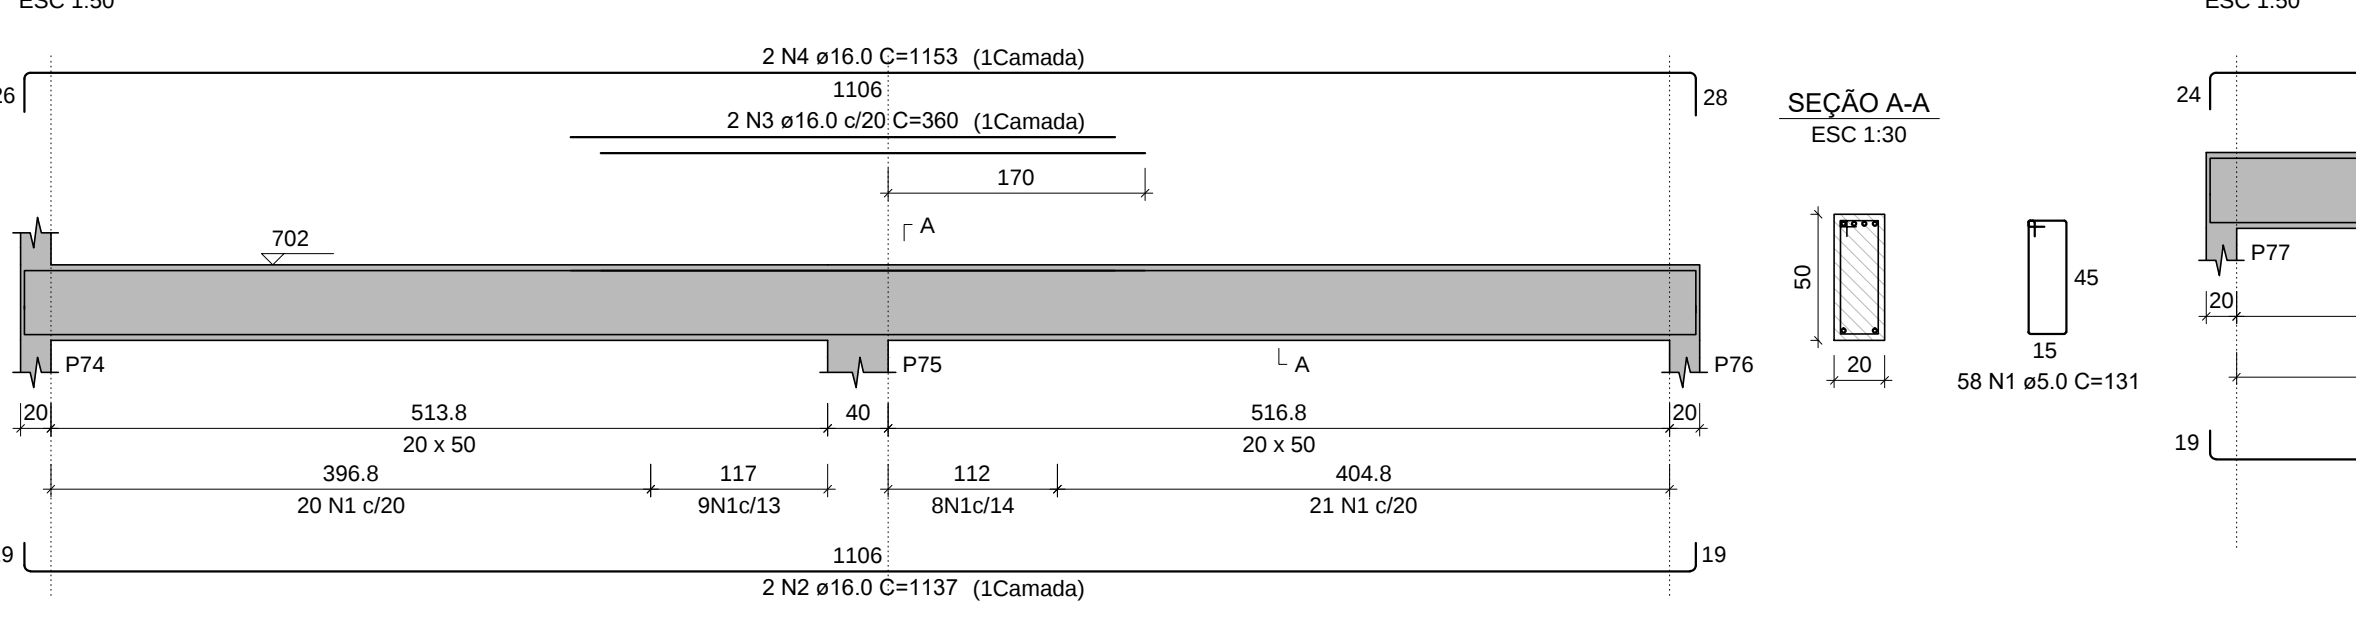


VC11 (20 x 50)

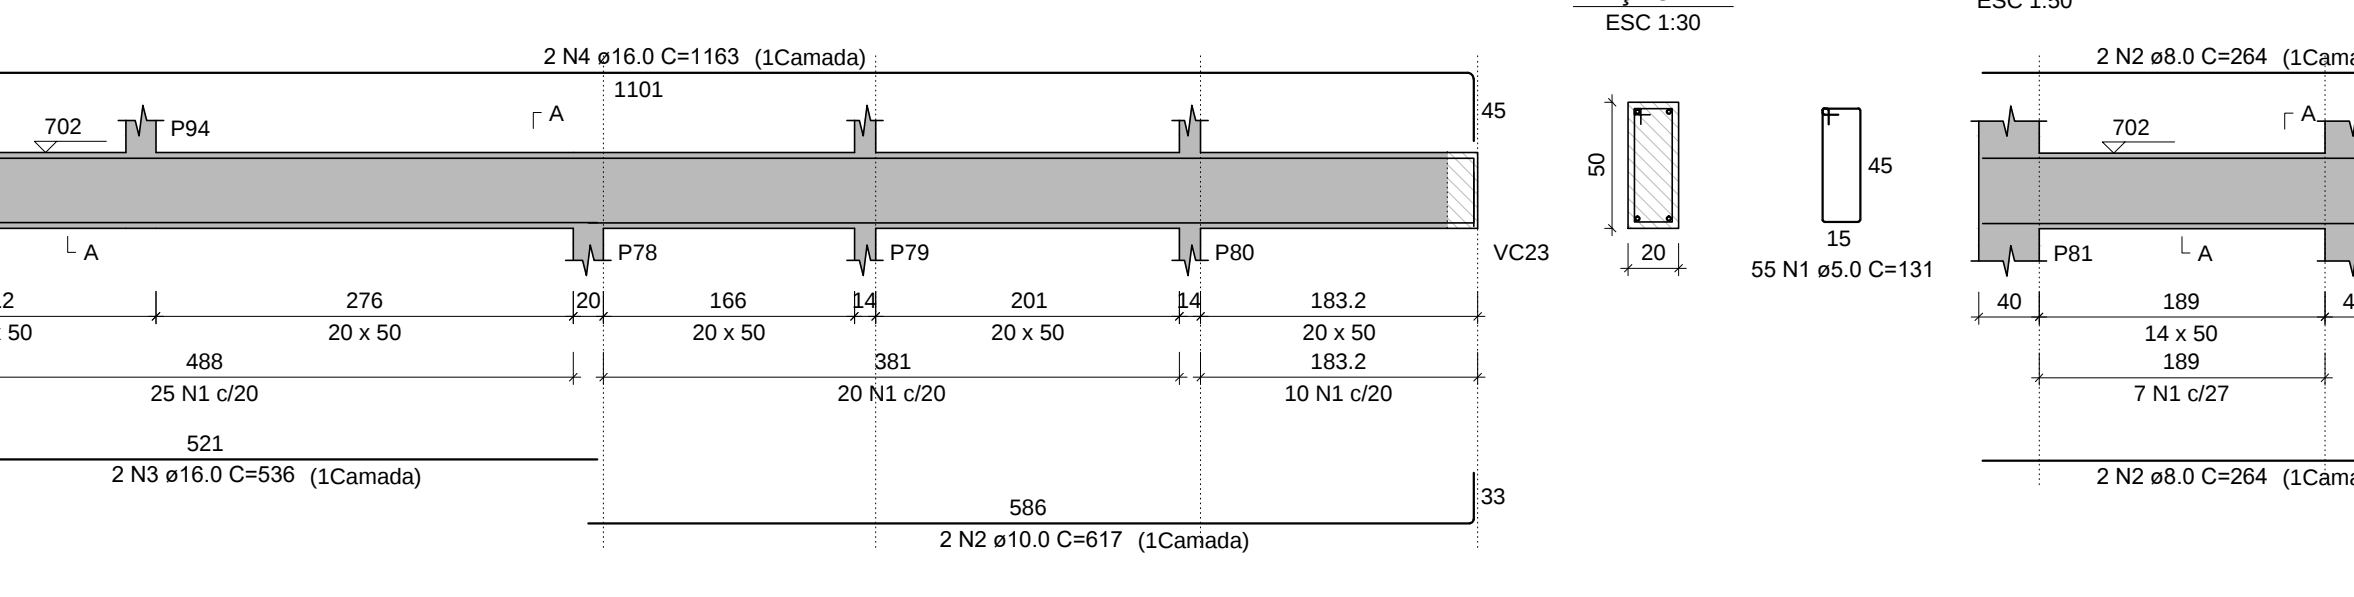


VC19 (14 x 50)

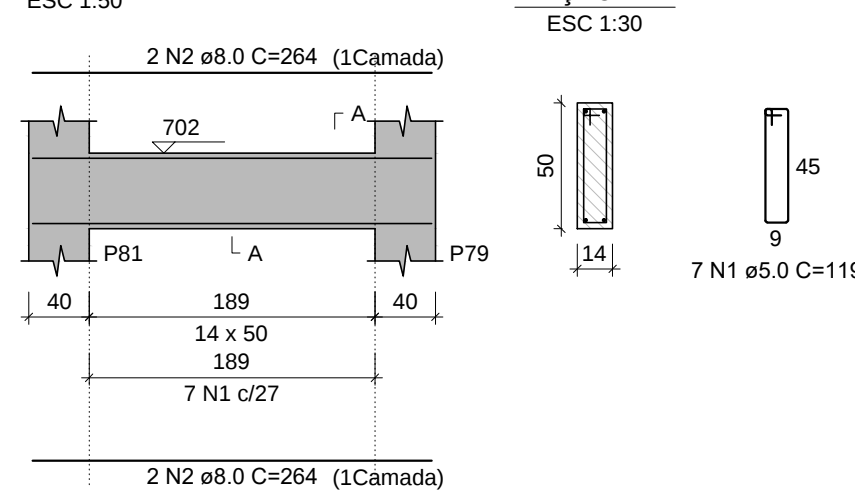


VC13 (var)

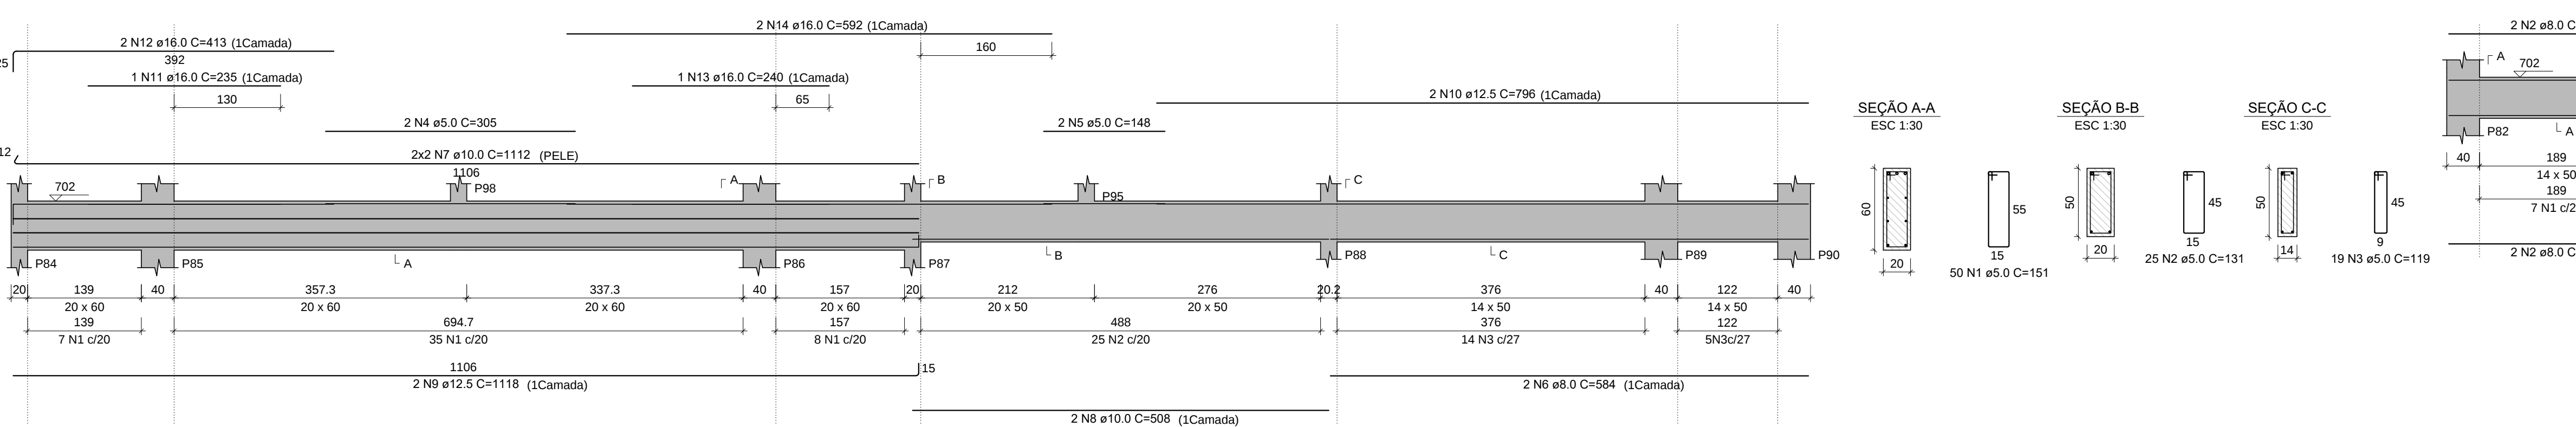


VC20 (14 x 50)

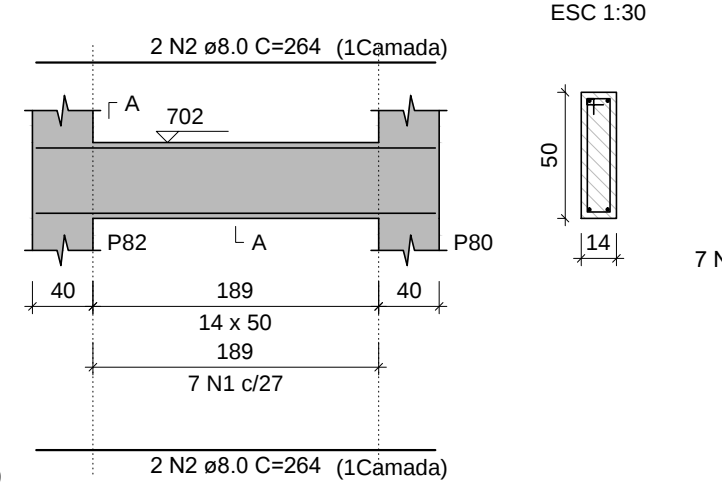


VC17 (20 x 50)

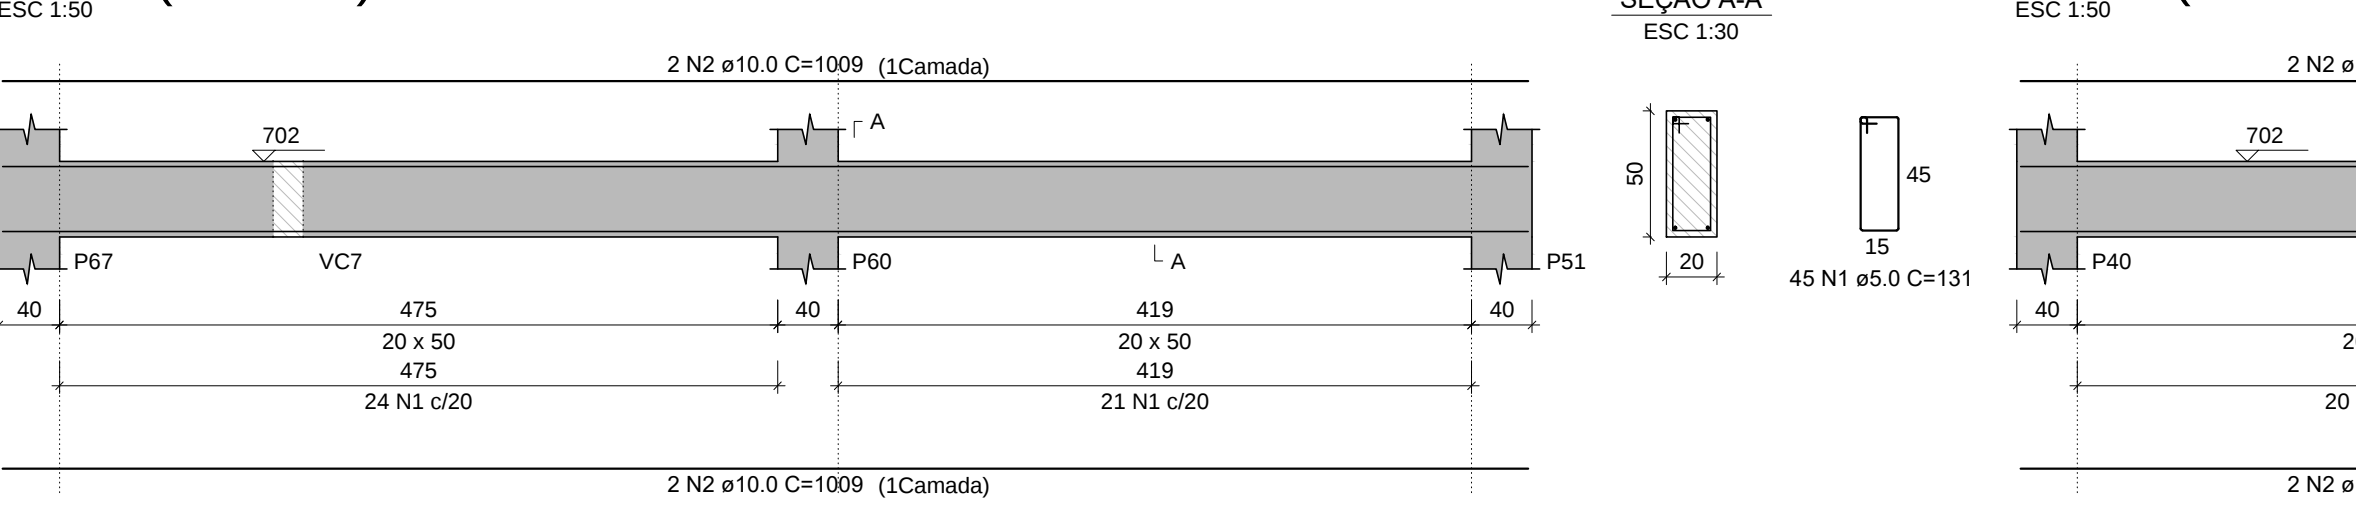


VC22 (20 x 50)

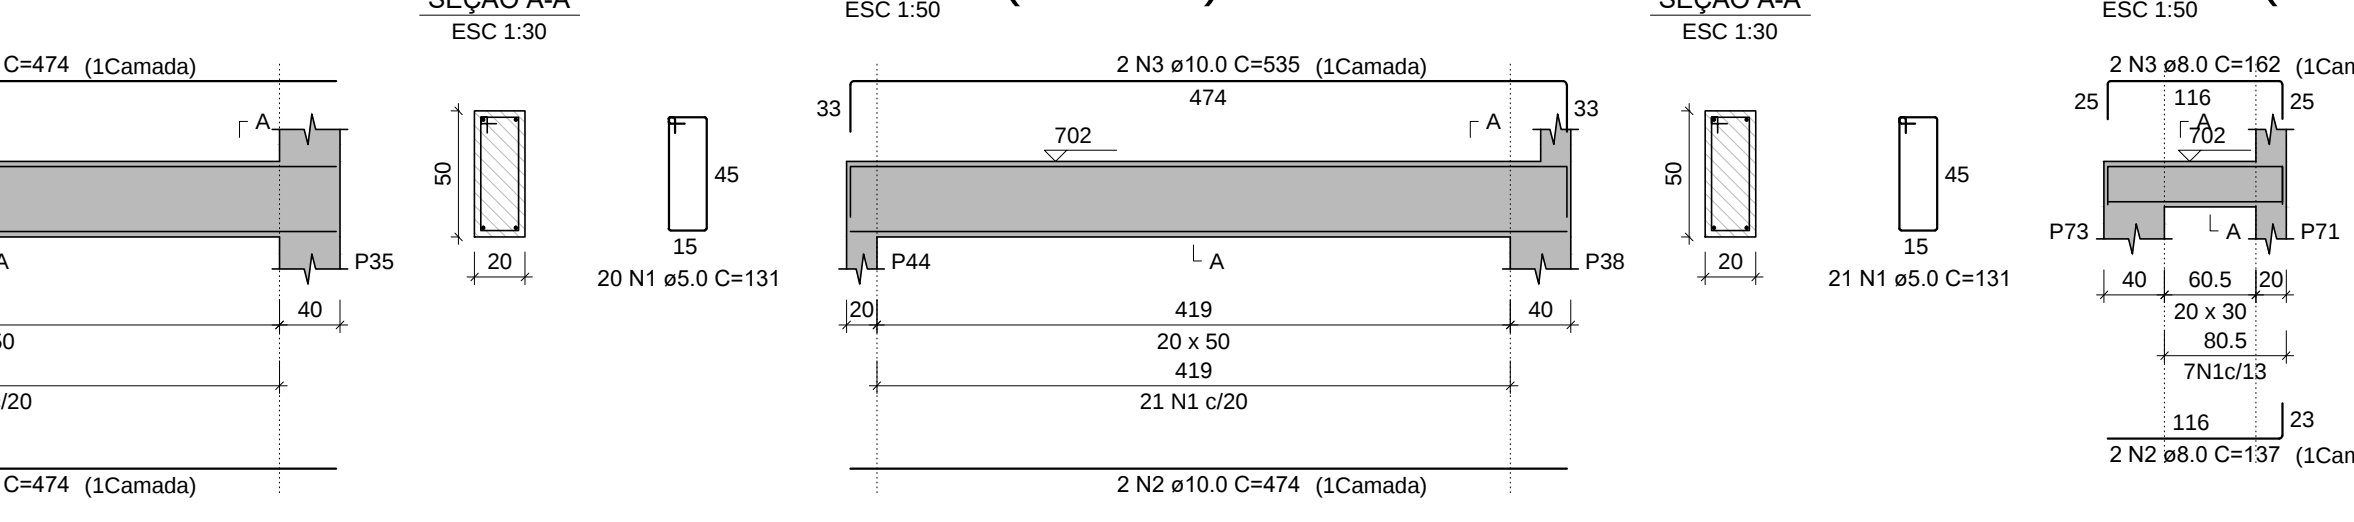

VC24 (20 x 50)

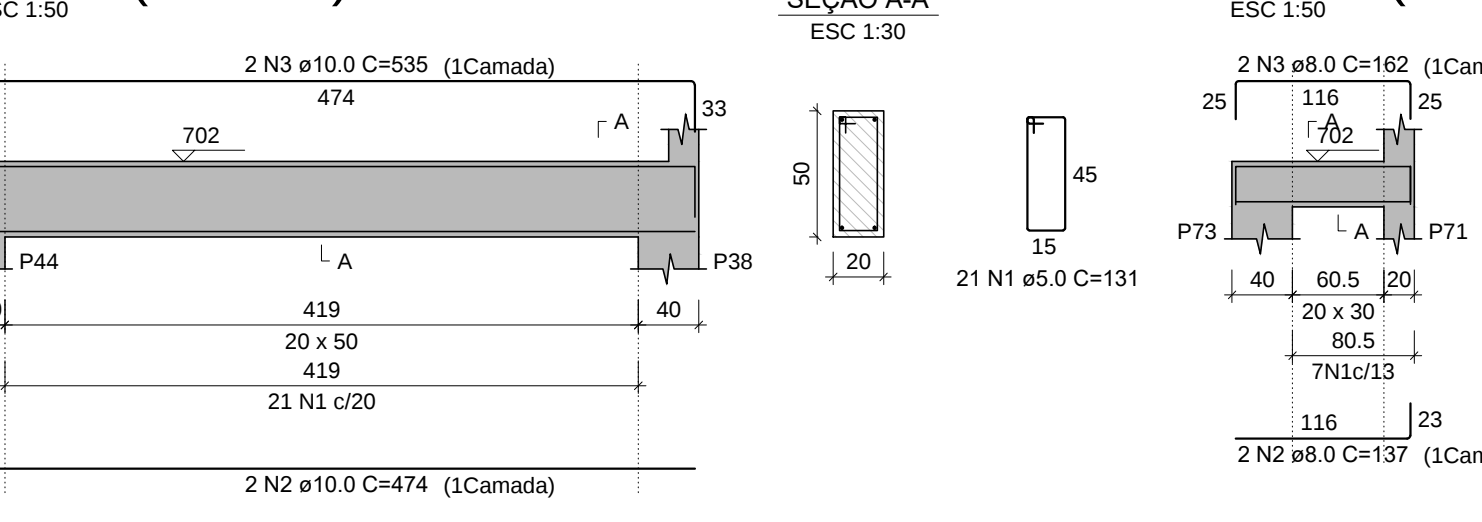

VC25 (20 x 30)

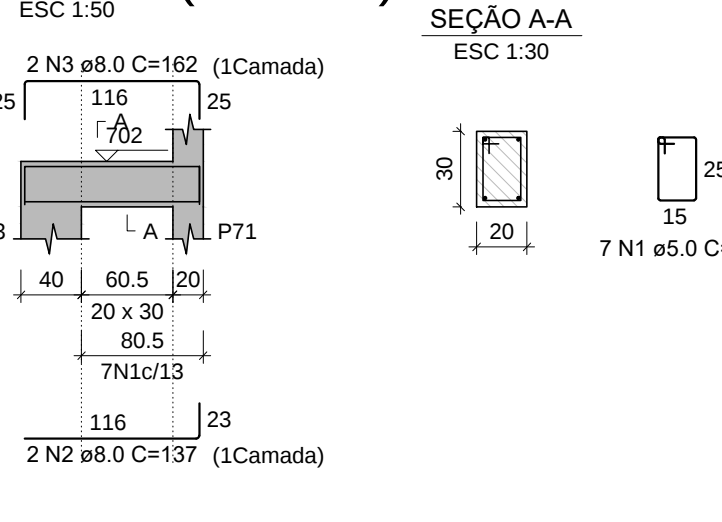

RELAÇÃO DO AÇO						
ELEMENTO	AÇO	N	DIAM (mm)	QUANT (cm)	C.TOTAL (cm)	C.TOTAL (cm)
VC1	CASO	1	5.0	56	131	736
	CASO	2	10.0	2	744	1488
	CASO	3	10.0	2	487	974
	CASO	4	10.0	2	1143	2282
	CASO	5	10.0	2	187	374

PROJETO ESTRUTURAL

OBRA: INSTITUCIONAL	DESENHADO: ACISU SE 60. CONJ. 2, LT. 03-A, AV. NS 02 (R02 SUL) - PALMAS - TO	CLIENTE: FUNDACÃO PRO-TOCANTINS	PROJETO: CALER DIAS NAZARENO
ASSINADO: - Vigas do pavimento COBERTURA - Folha 1	REVISOR: REV. 001	DATA: AGOSTO/2020	ESCALA: INDICADA
FOLHA: 19/24		FOLHA: 19/24	